


PIANTA COPERTURE (scala 1:25)

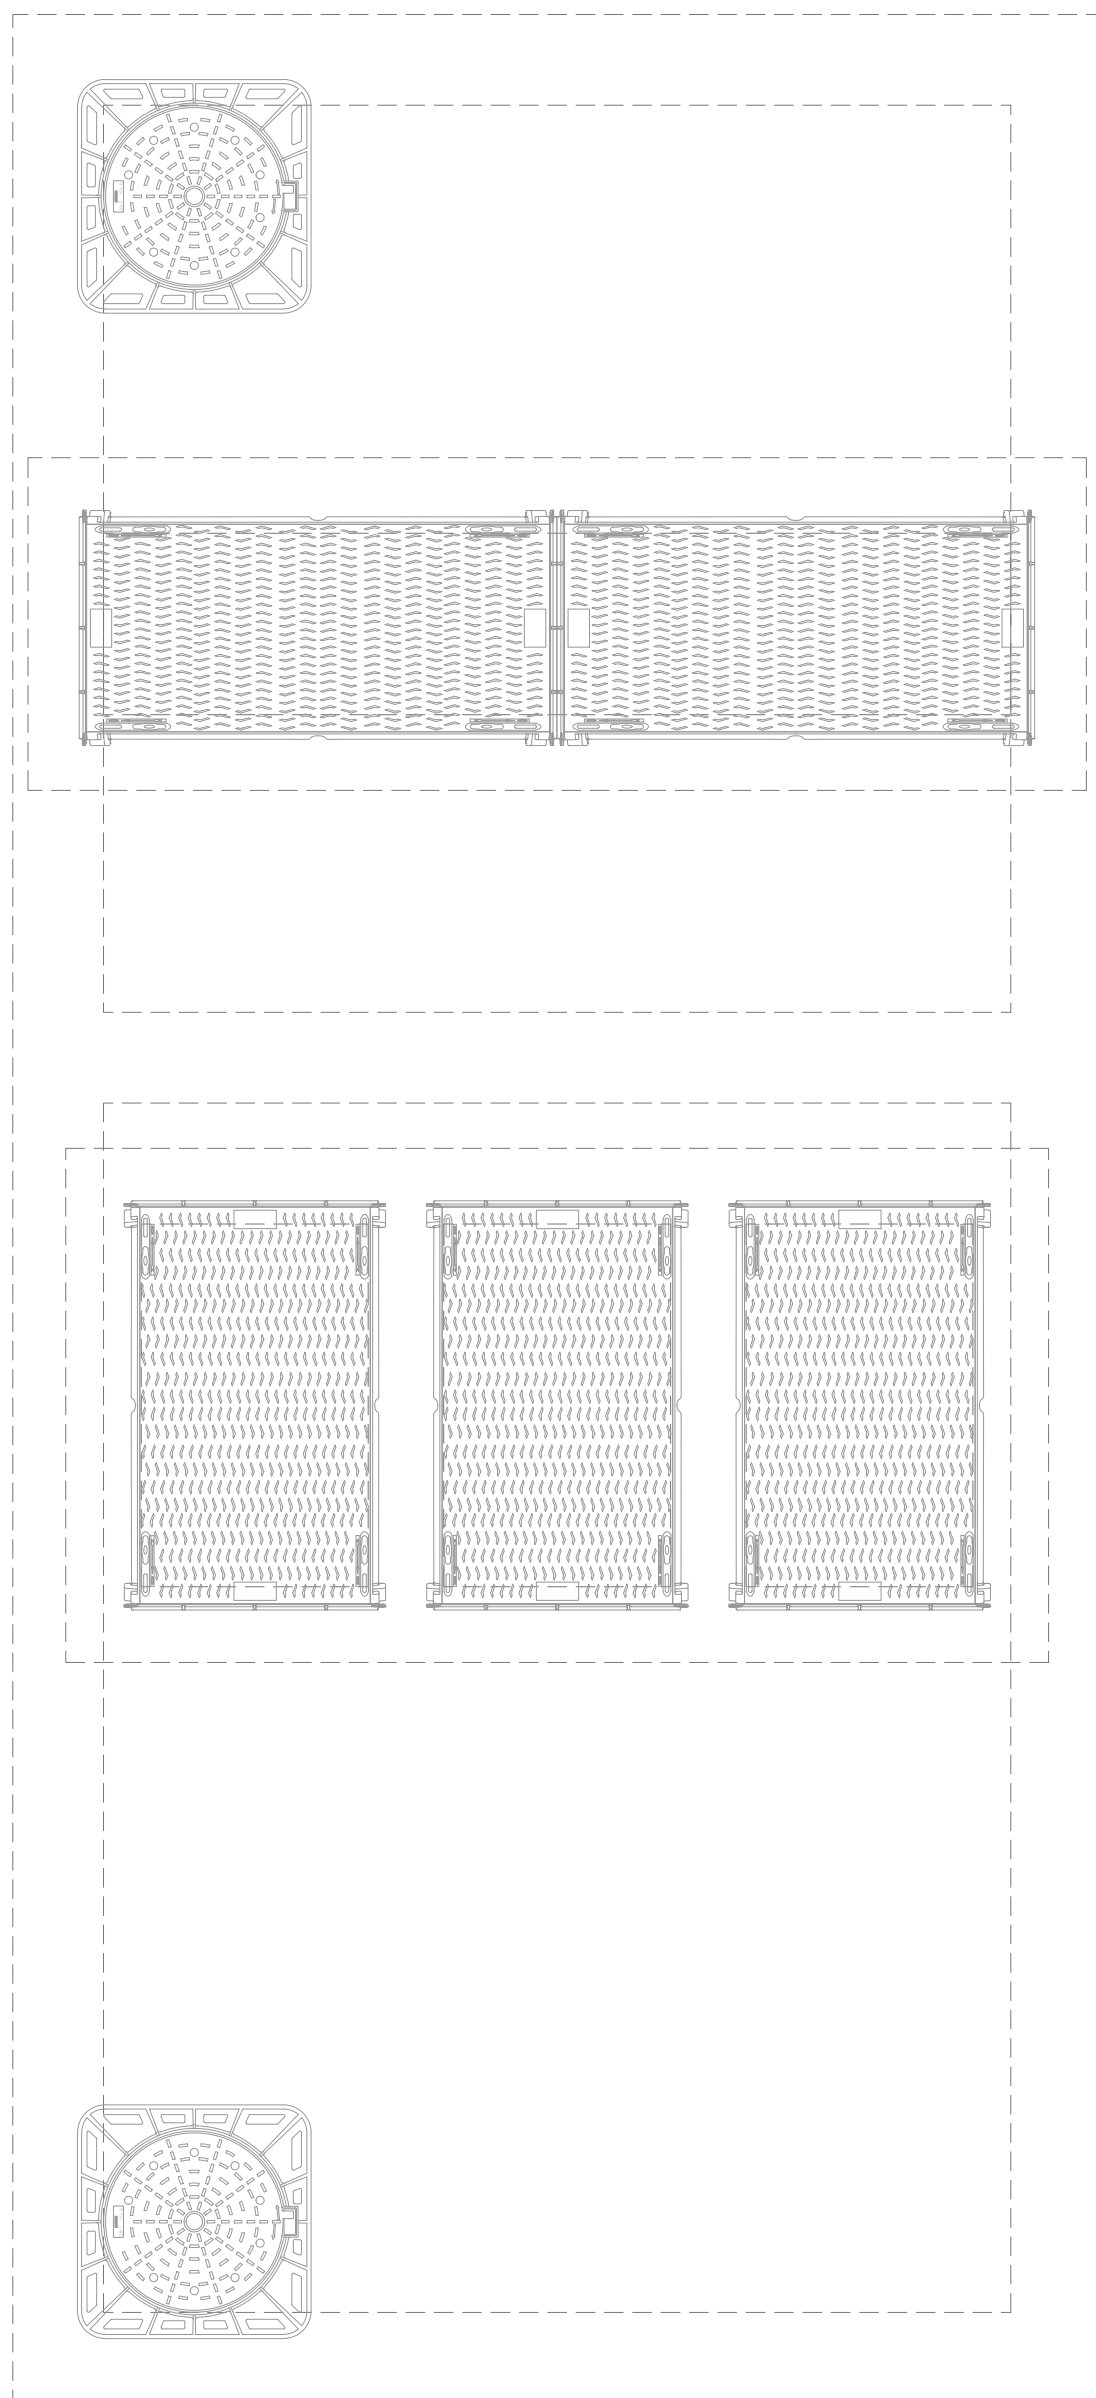

Technical drawing of a drainage system layout, showing a plan view of a room with three sinks and three floor drains. The drawing includes dimensions for the room (3.60m x 7.90m), sink spacing (0.75m), and floor drain spacing (0.75m). It also shows the location of a "TUBAZIONE DI MANDATA PE100 DN500" and "CONDOTTE CIRCOLARI DN400 in PVC pendenza=0.5%". A section line "A-A" is indicated.

PIANTA E SEZIONI STAZIONE DI SOLLEVAMENTO

	Settembre 2025	J+S	MC	MC	Revisione	
Rev	Data	Elaborato	Progettato	Autorizzato	Descrizione	
PROGETTAZIONE ESTERNA	J+S Spa Via dei Mestieri 13 20863 - Concorezzo (MB) Tel. 039/6886381 Fax. 0396886381 P.IVA&C.F.0228062960			STUDIO ESTERNO 		
	Riferimenti Progetto		Anno	Tavola N°	Rev.	Scala
	9315		2021	000		1:25
						D_I_DS_08_B
COMMITTEE	FILE					
	Codice ISTAT Comune	Ambito	Intervento	Numero Commessa	Anno	Tavola N°
	015166	B	D	9315	21	000
	CAP HOLDING S.p.A Via Rimini, 38 20142 MILANO (MI) Tel. 02 825021 - www.capholding.it info@gruppcap.it			AUTORIZZATO Area Tecnica: Settore fognatura e invarianza idraulica		Tavola N° D_I_DS_08_B
						